



Proposed Roof Plan
1 : 100

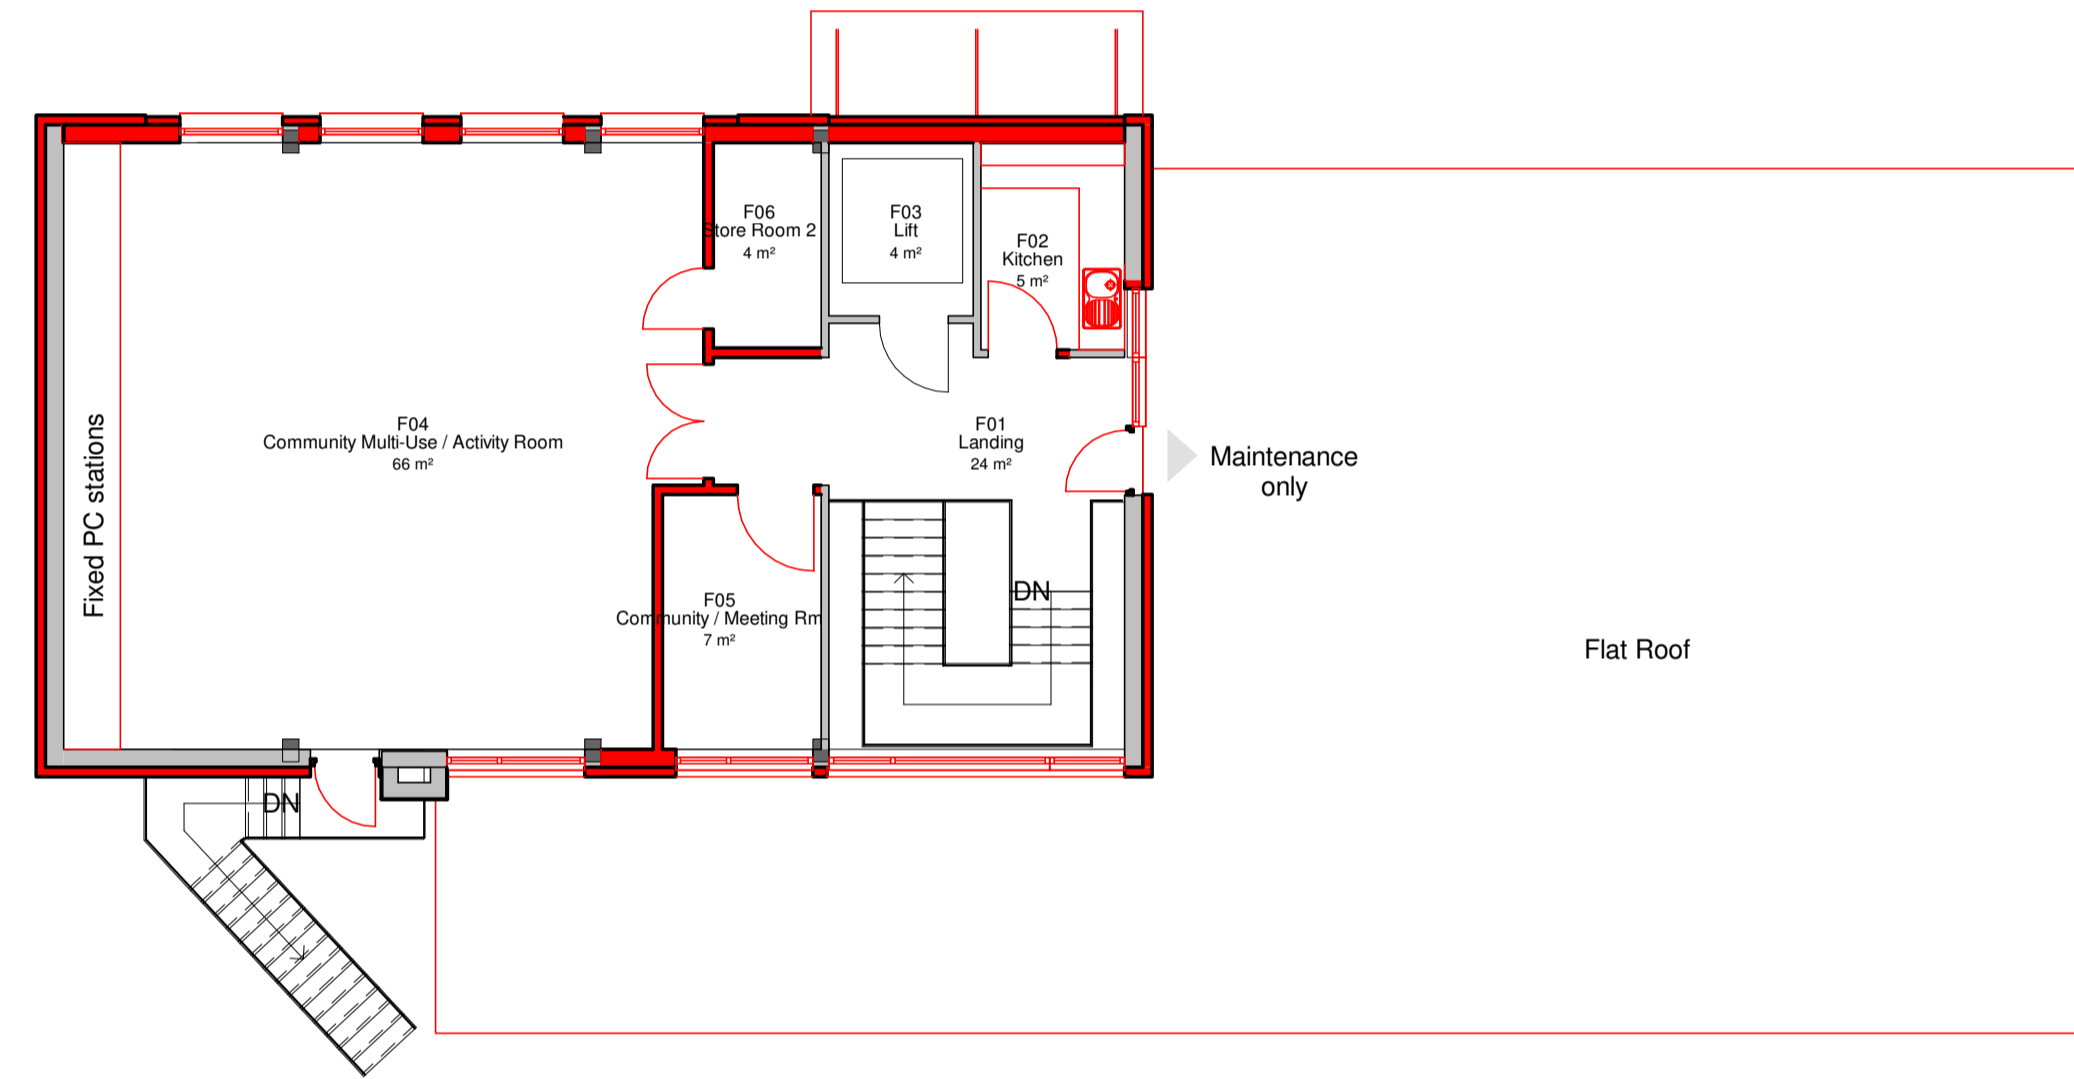

Proposed First Floor Plan
1 : 100

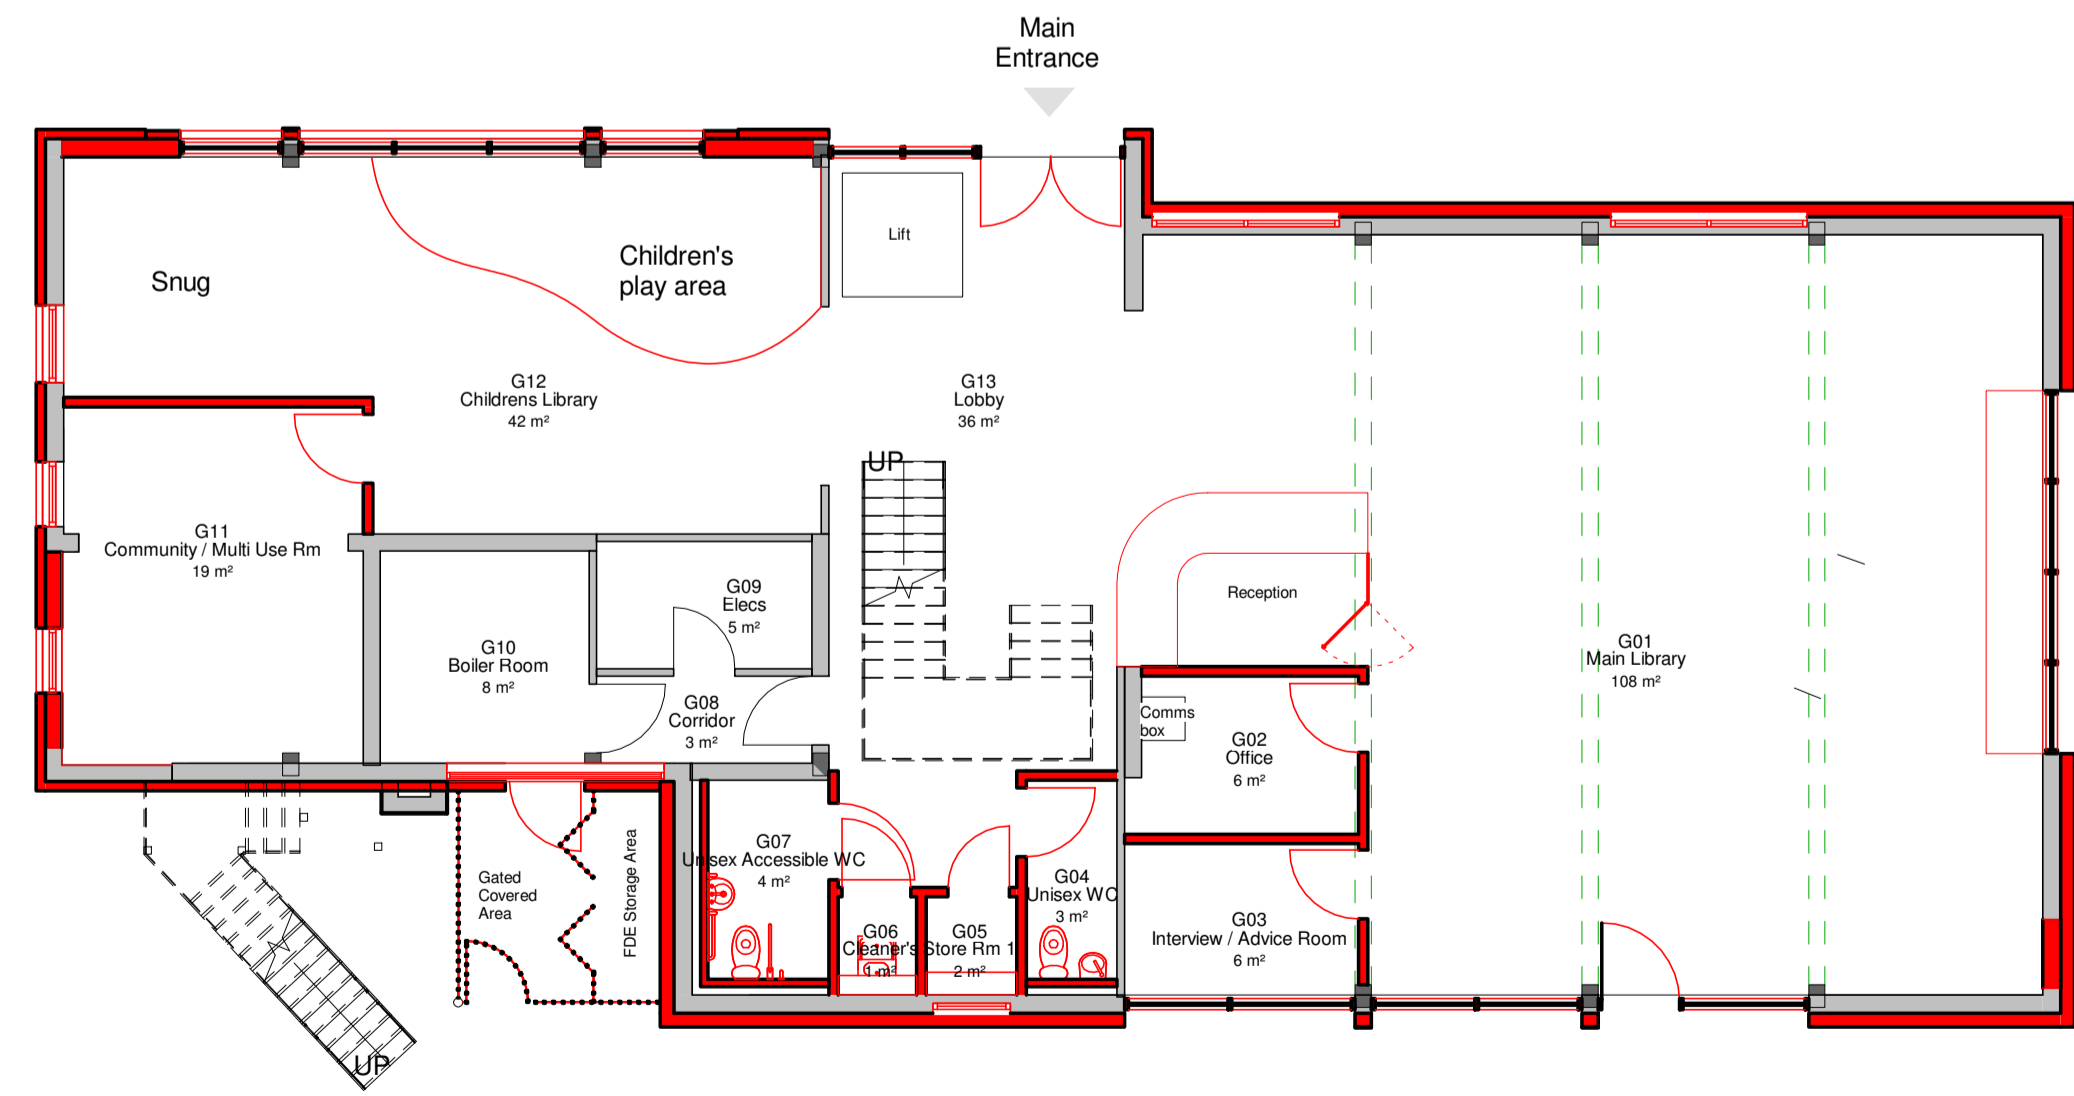

Proposed Ground Floor Plan
1 : 100

- KEY**
- Denotes existing construction to remain
 - Denotes proposed construction

